



# PLAN VIEW

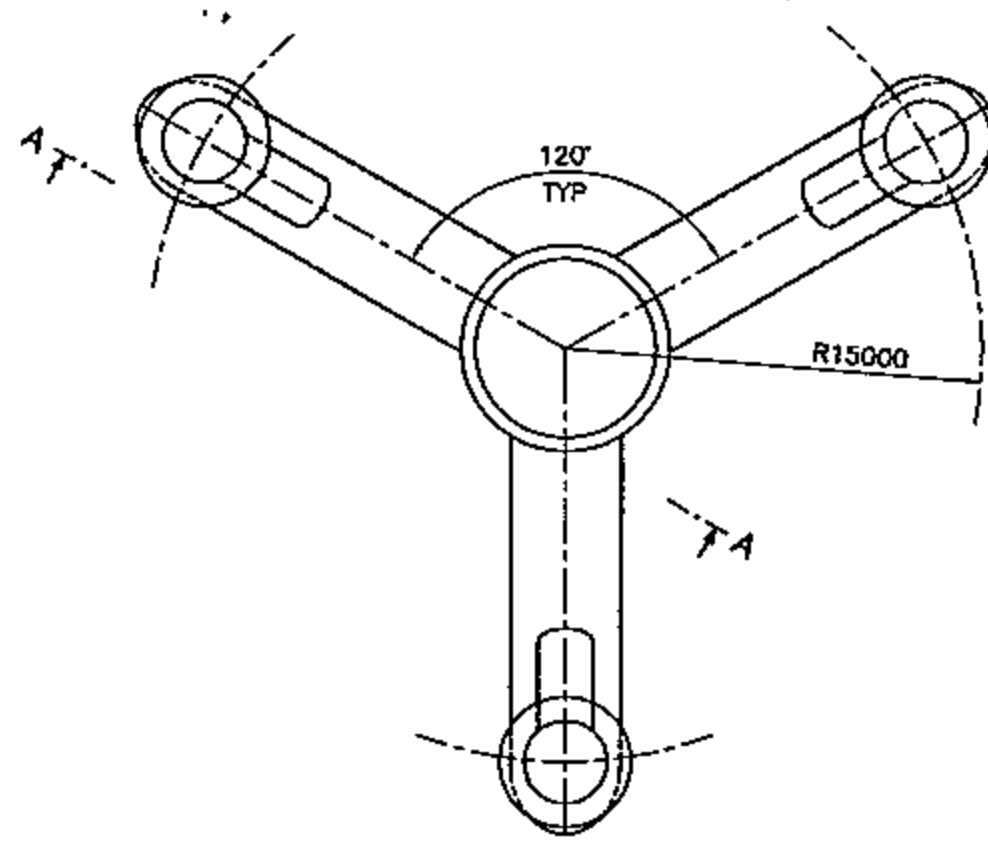


1. SEAM WELDS ON SHELL TO BE FULL PENETRATION TYPE
2. CIRCUMFERENTIAL WELDS BETWEEN ALL CYLINDRICAL CONE SECTIONS TO BE FULL PENETRATION TYPE
3. SEAM WELDS ON ADJACENT CYLINDRICAL CONE SECTIONS TO BE STAGGERED IN ACCORDANCE WITH GOOD FABRICATION PRACTISE

## VIEW ON A-A TYPICAL 3 PLACES


\* THIS DIMENSION VARIABLE TO SUIT WATER DEPTH

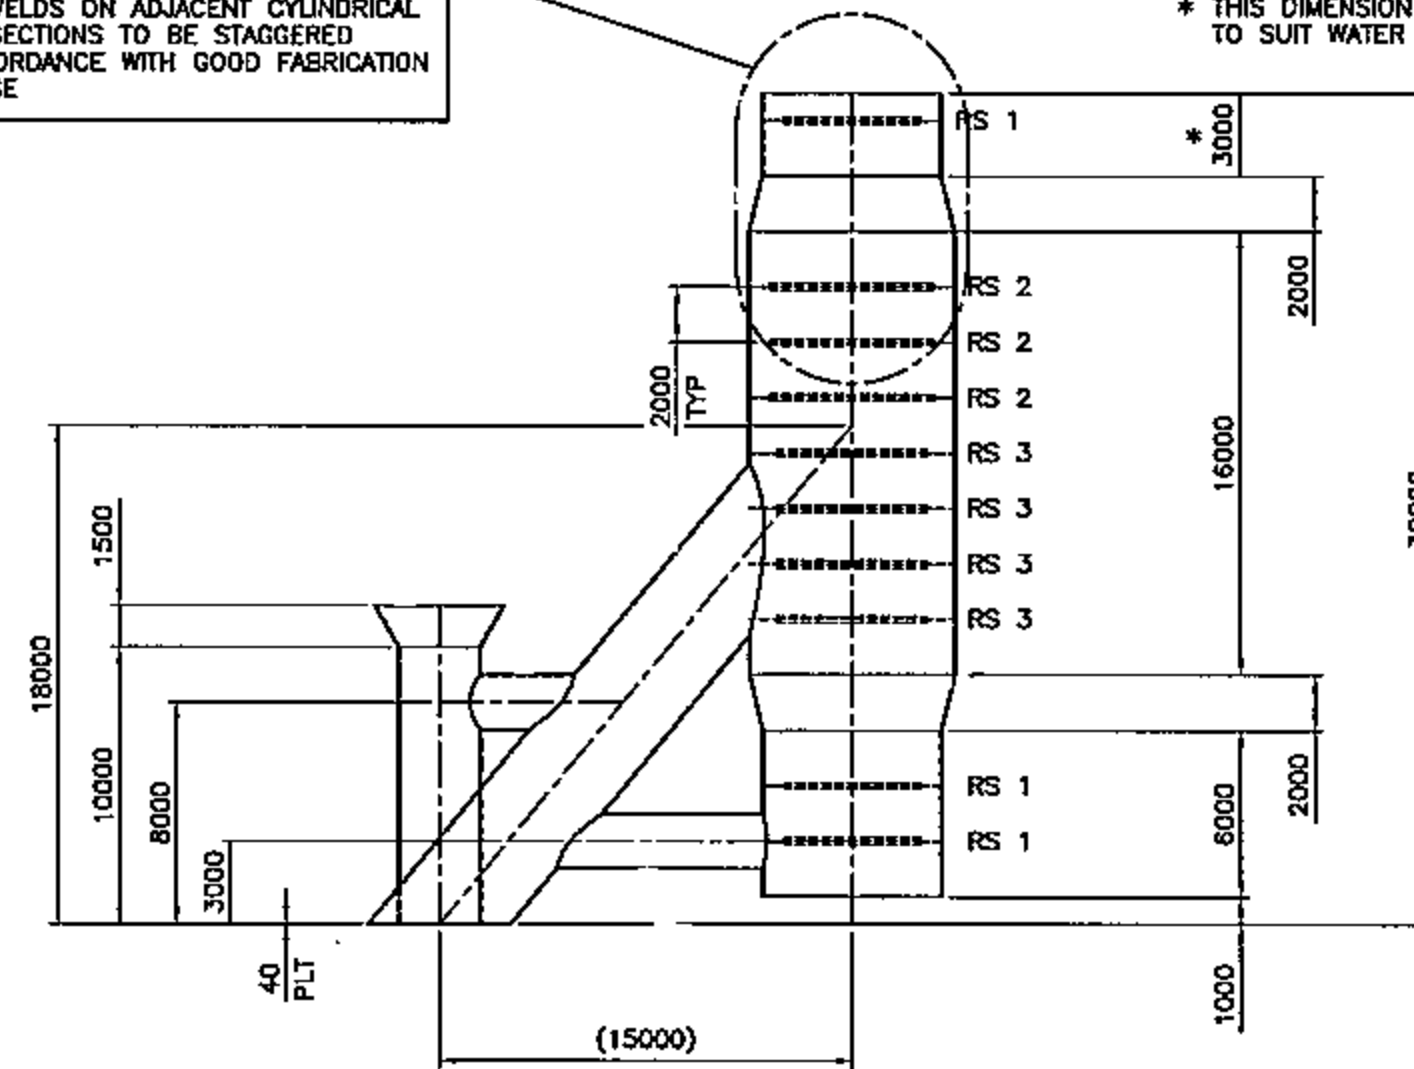


### RS-1 TYPICAL 3 PLACES SCALE 1:100

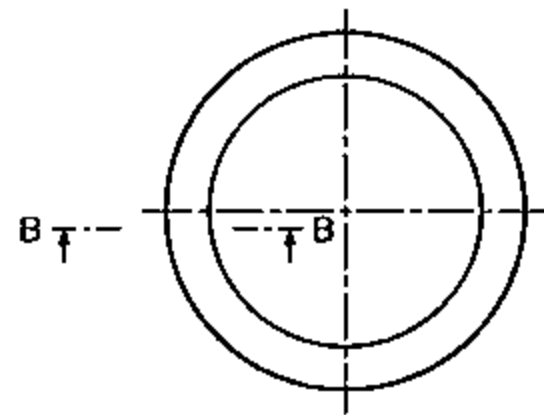


### VIEW ON B-B SCALE 1:25

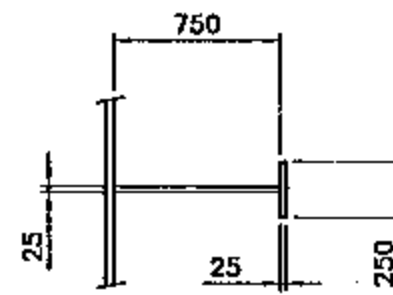

### RS-2 TYPICAL 3 PLACES SCALE 1:100

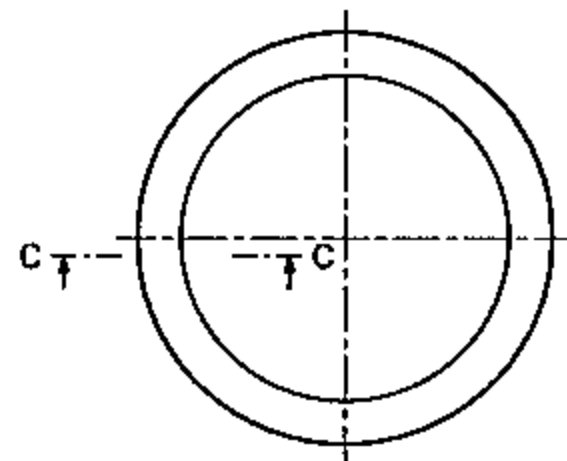


### VIEW ON C-C SCALE 1:25

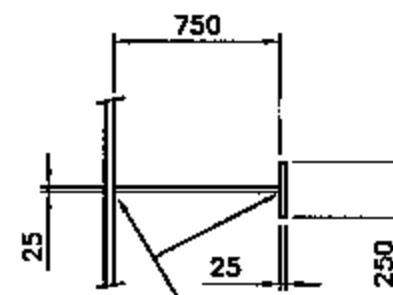

z10 TYP EVERYWHERE

### RS-3 TYPICAL 4 PLACES SCALE 1:100

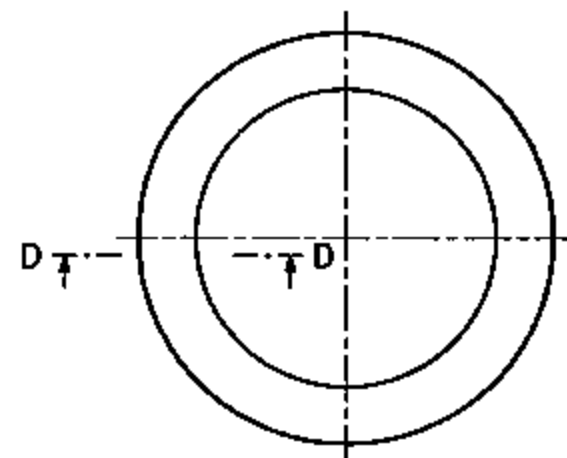

### VIEW ON D-D SCALE 1:25

