
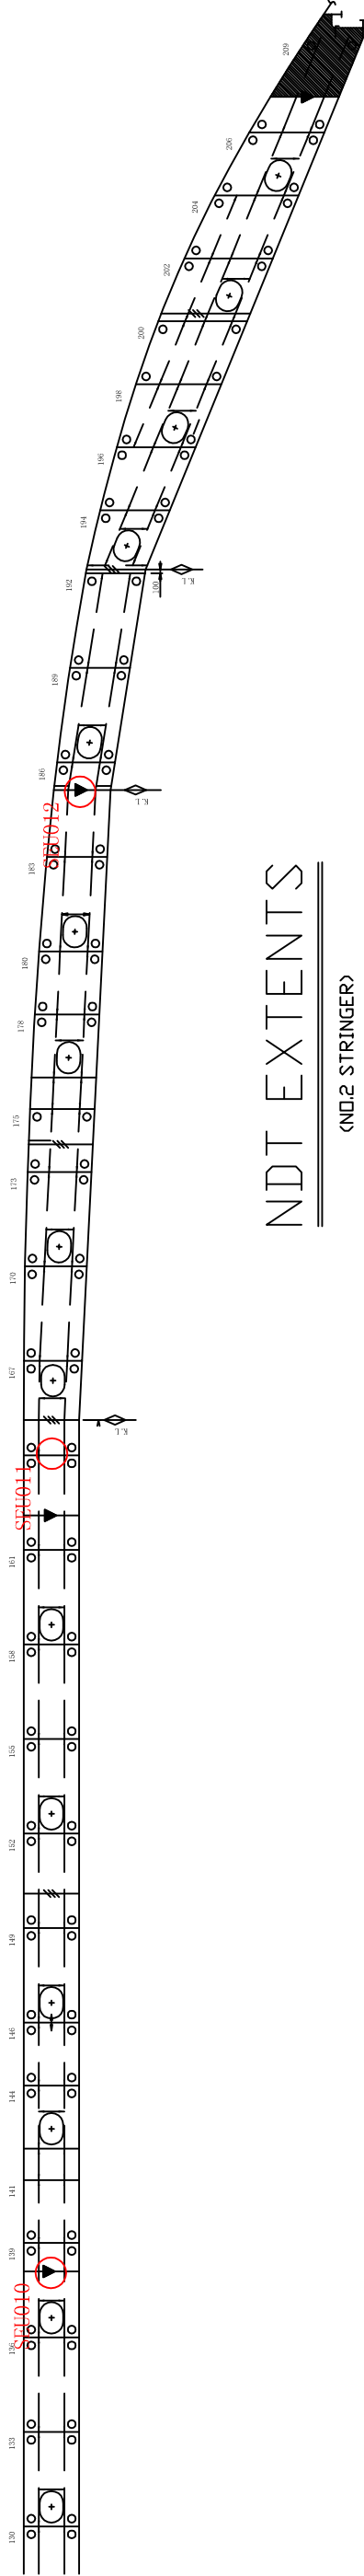


NO. 2 STRINGER PLAN

STR. PLATE THICK. : 11.0 EXC. AS SHOWN.

STB'D SIDE

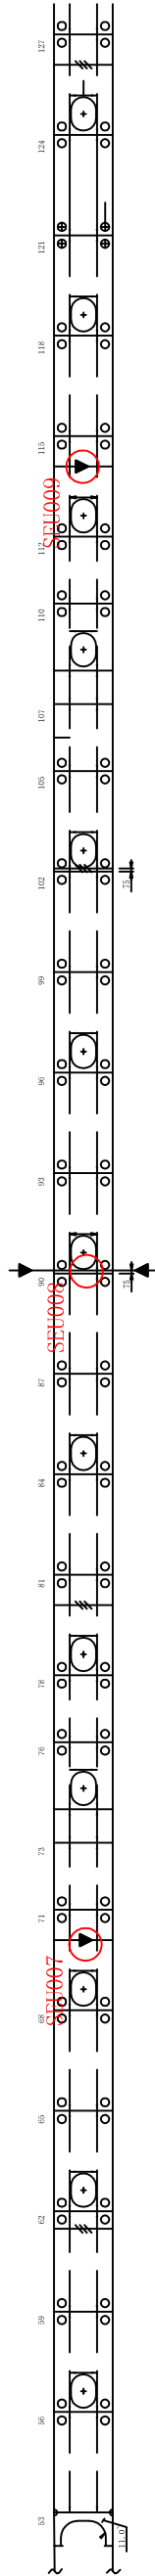

NDT EXTENTS

(ND.2 STRINGER)

- UT: PORT SEU001-U006
- STB'D SEU007-U012

TOTAL :12 POINTS